


SB	12/31/09	Top Map Revisions
SB	12/31/16	Top Map Revisions
SB	12/31/15	Top Map Revisions
SB	12/31/13	Top Map Revisions
SB	12/31/12	Top Map Revisions
SB	09/03/10	Subdivision-Bk 361, lot 24 and 42
REVISED		DESCRIPTION
		REV. BY
		CHK.

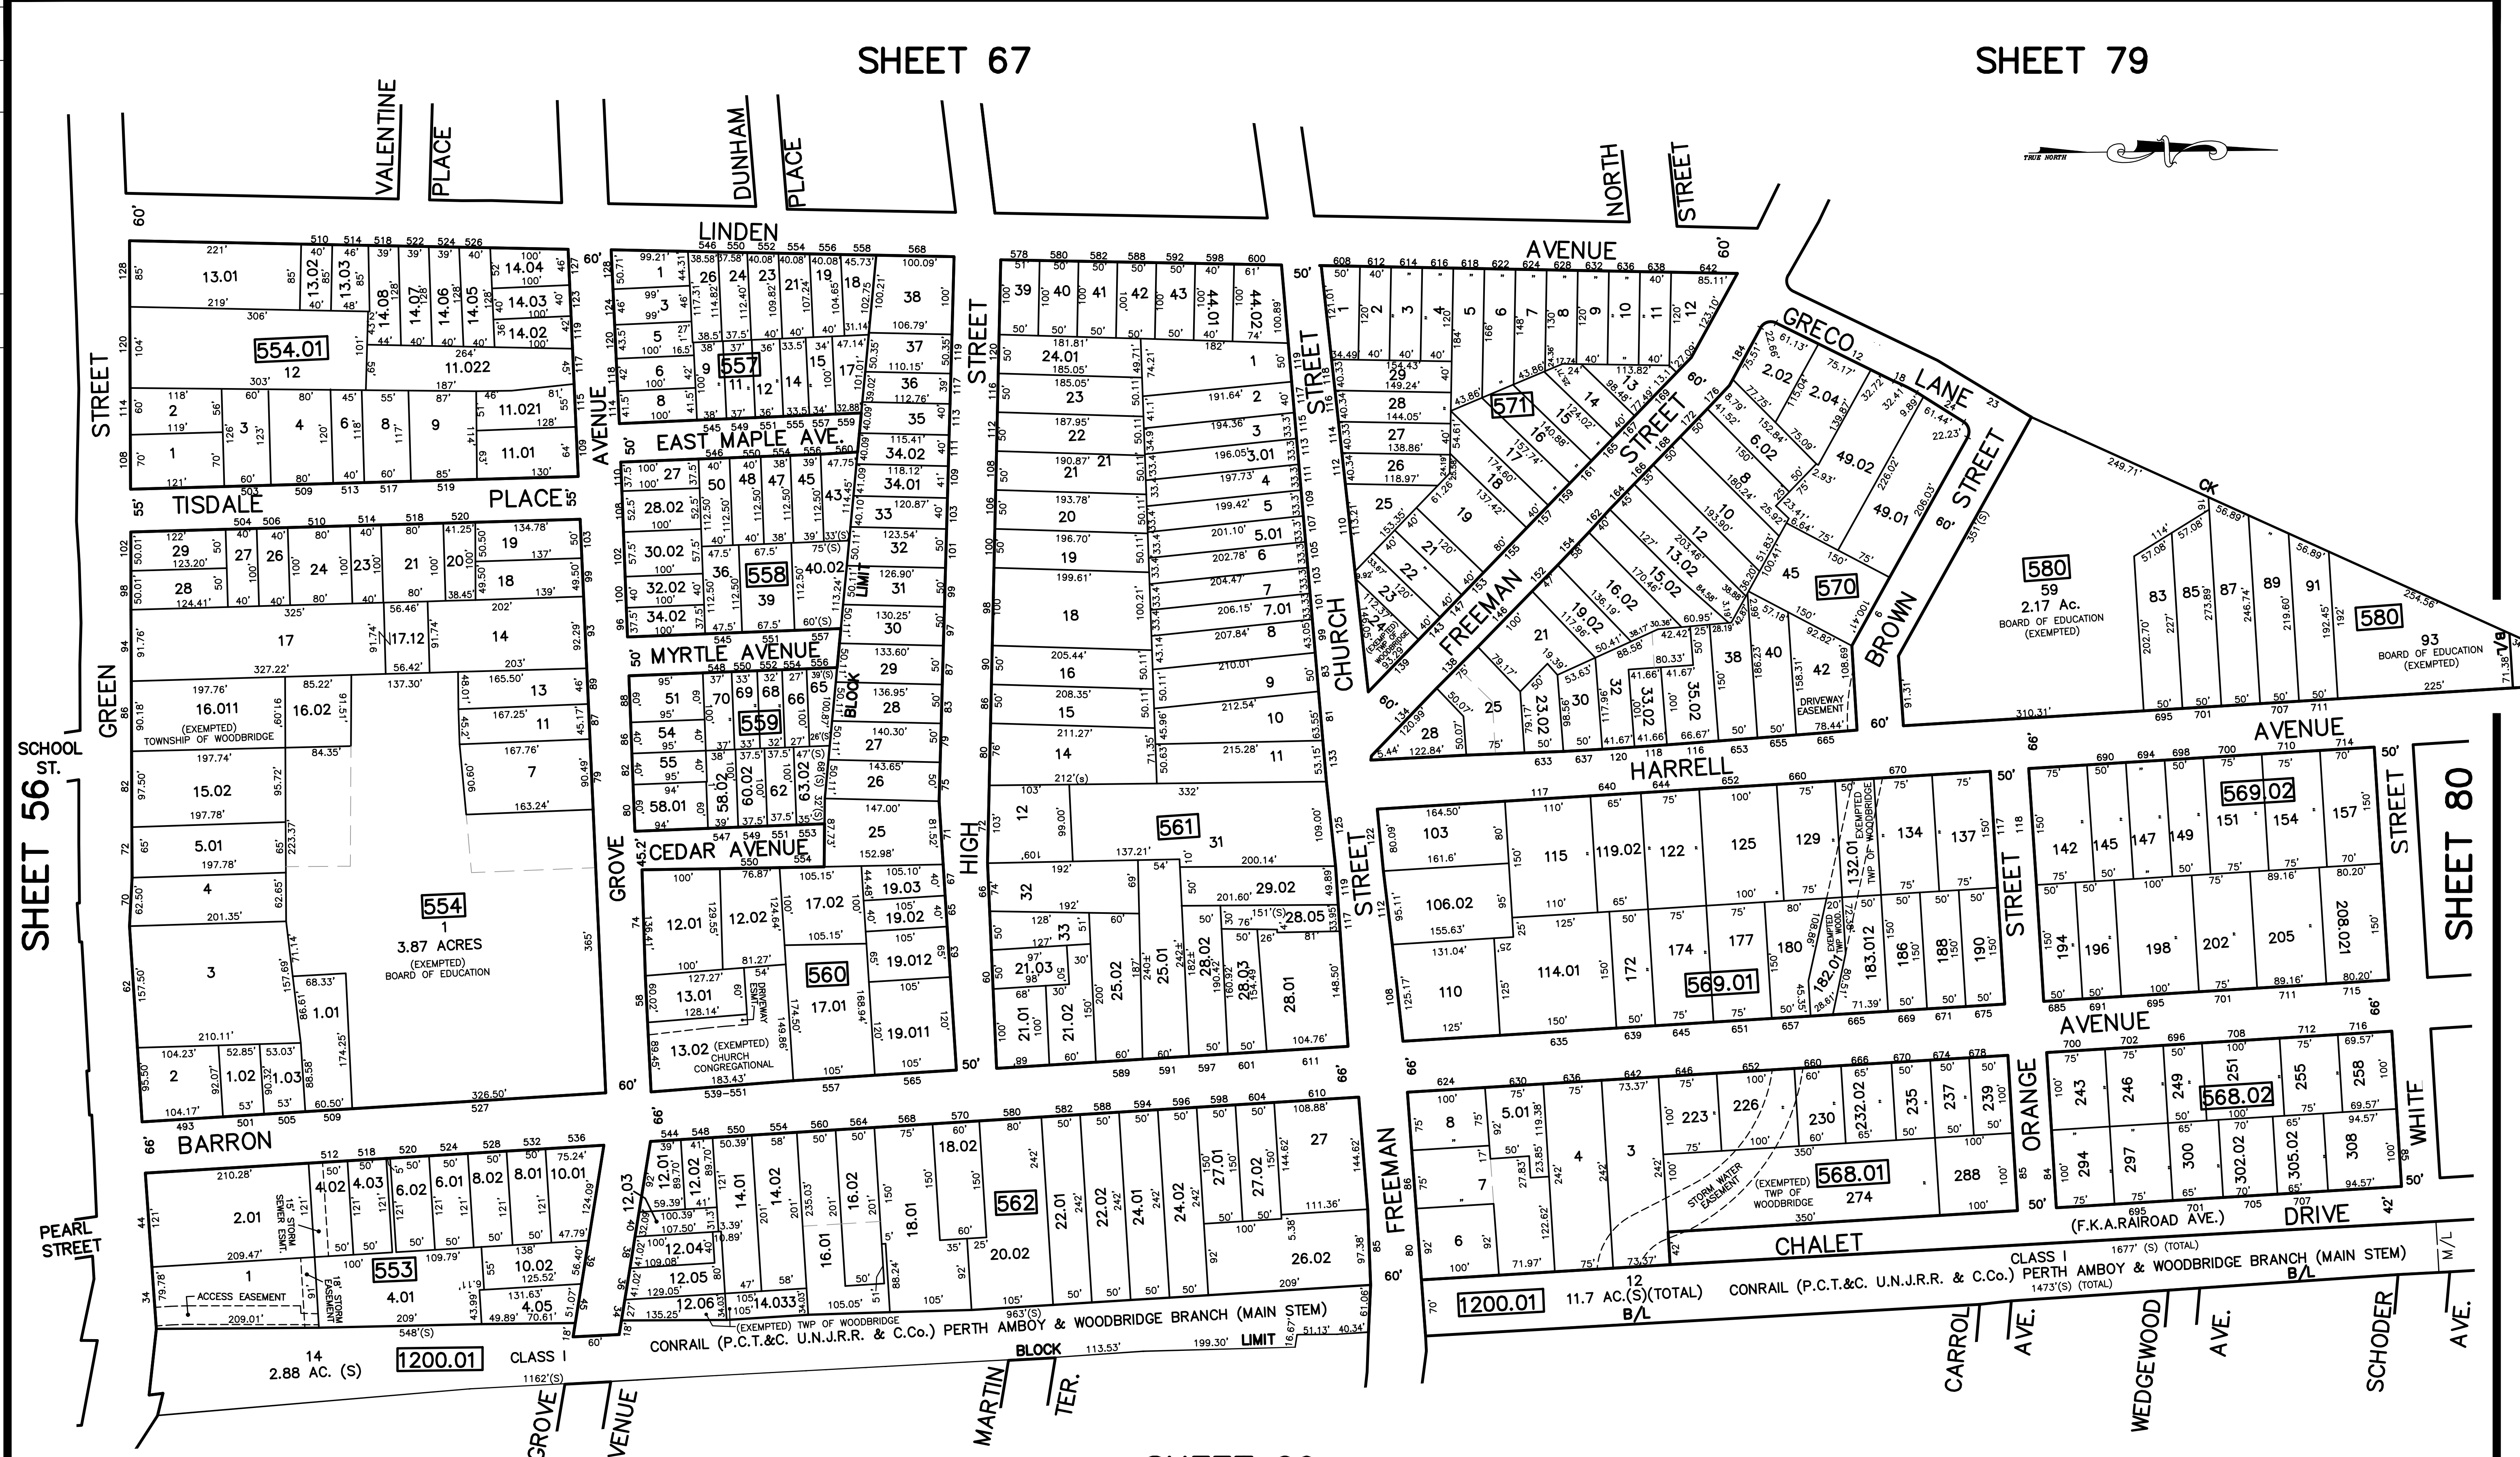

NOTE  
 PORTIONS OF THIS TAX MAP MAY HAVE BEEN PREPARED FROM  
 SCANNED OR DIGITIZED FILED MAPS AND/OR TAX MAPS.  
 ALL PORTIONS OF THIS TAX MAP HAVE BEEN PREPARED  
 ELECTRONICALLY IN AUTOCAD MAP 2000.

TAX MAP  
 WOODBRIDGE TOWNSHIP  
 MIDDLESEX COUNTY, NEW JERSEY  
 SCALE : 1"= 100' DATE : JUNE 2008  
 MICHAEL J. MCGURL, P.L.S.  
 CME ASSOCIATES  
 3141 BORDENTOWN AVENUE, PARLIN  
 NEW JERSEY, 08859