



12/31/14	Tox Map Revisions	SR
12/31/13	Tox Map Revisions	SR
12/31/12	Tox Map Revisions	SR
11/02/11	Right of Way Vacations: Landing Avenue and part of Clarence Street.	SR
REVISED	DESCRIPTION	REV. BY
		CHK.

SHEET 128

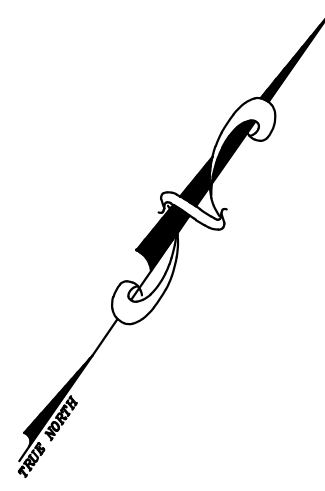

SHEET 129

SHEET 132

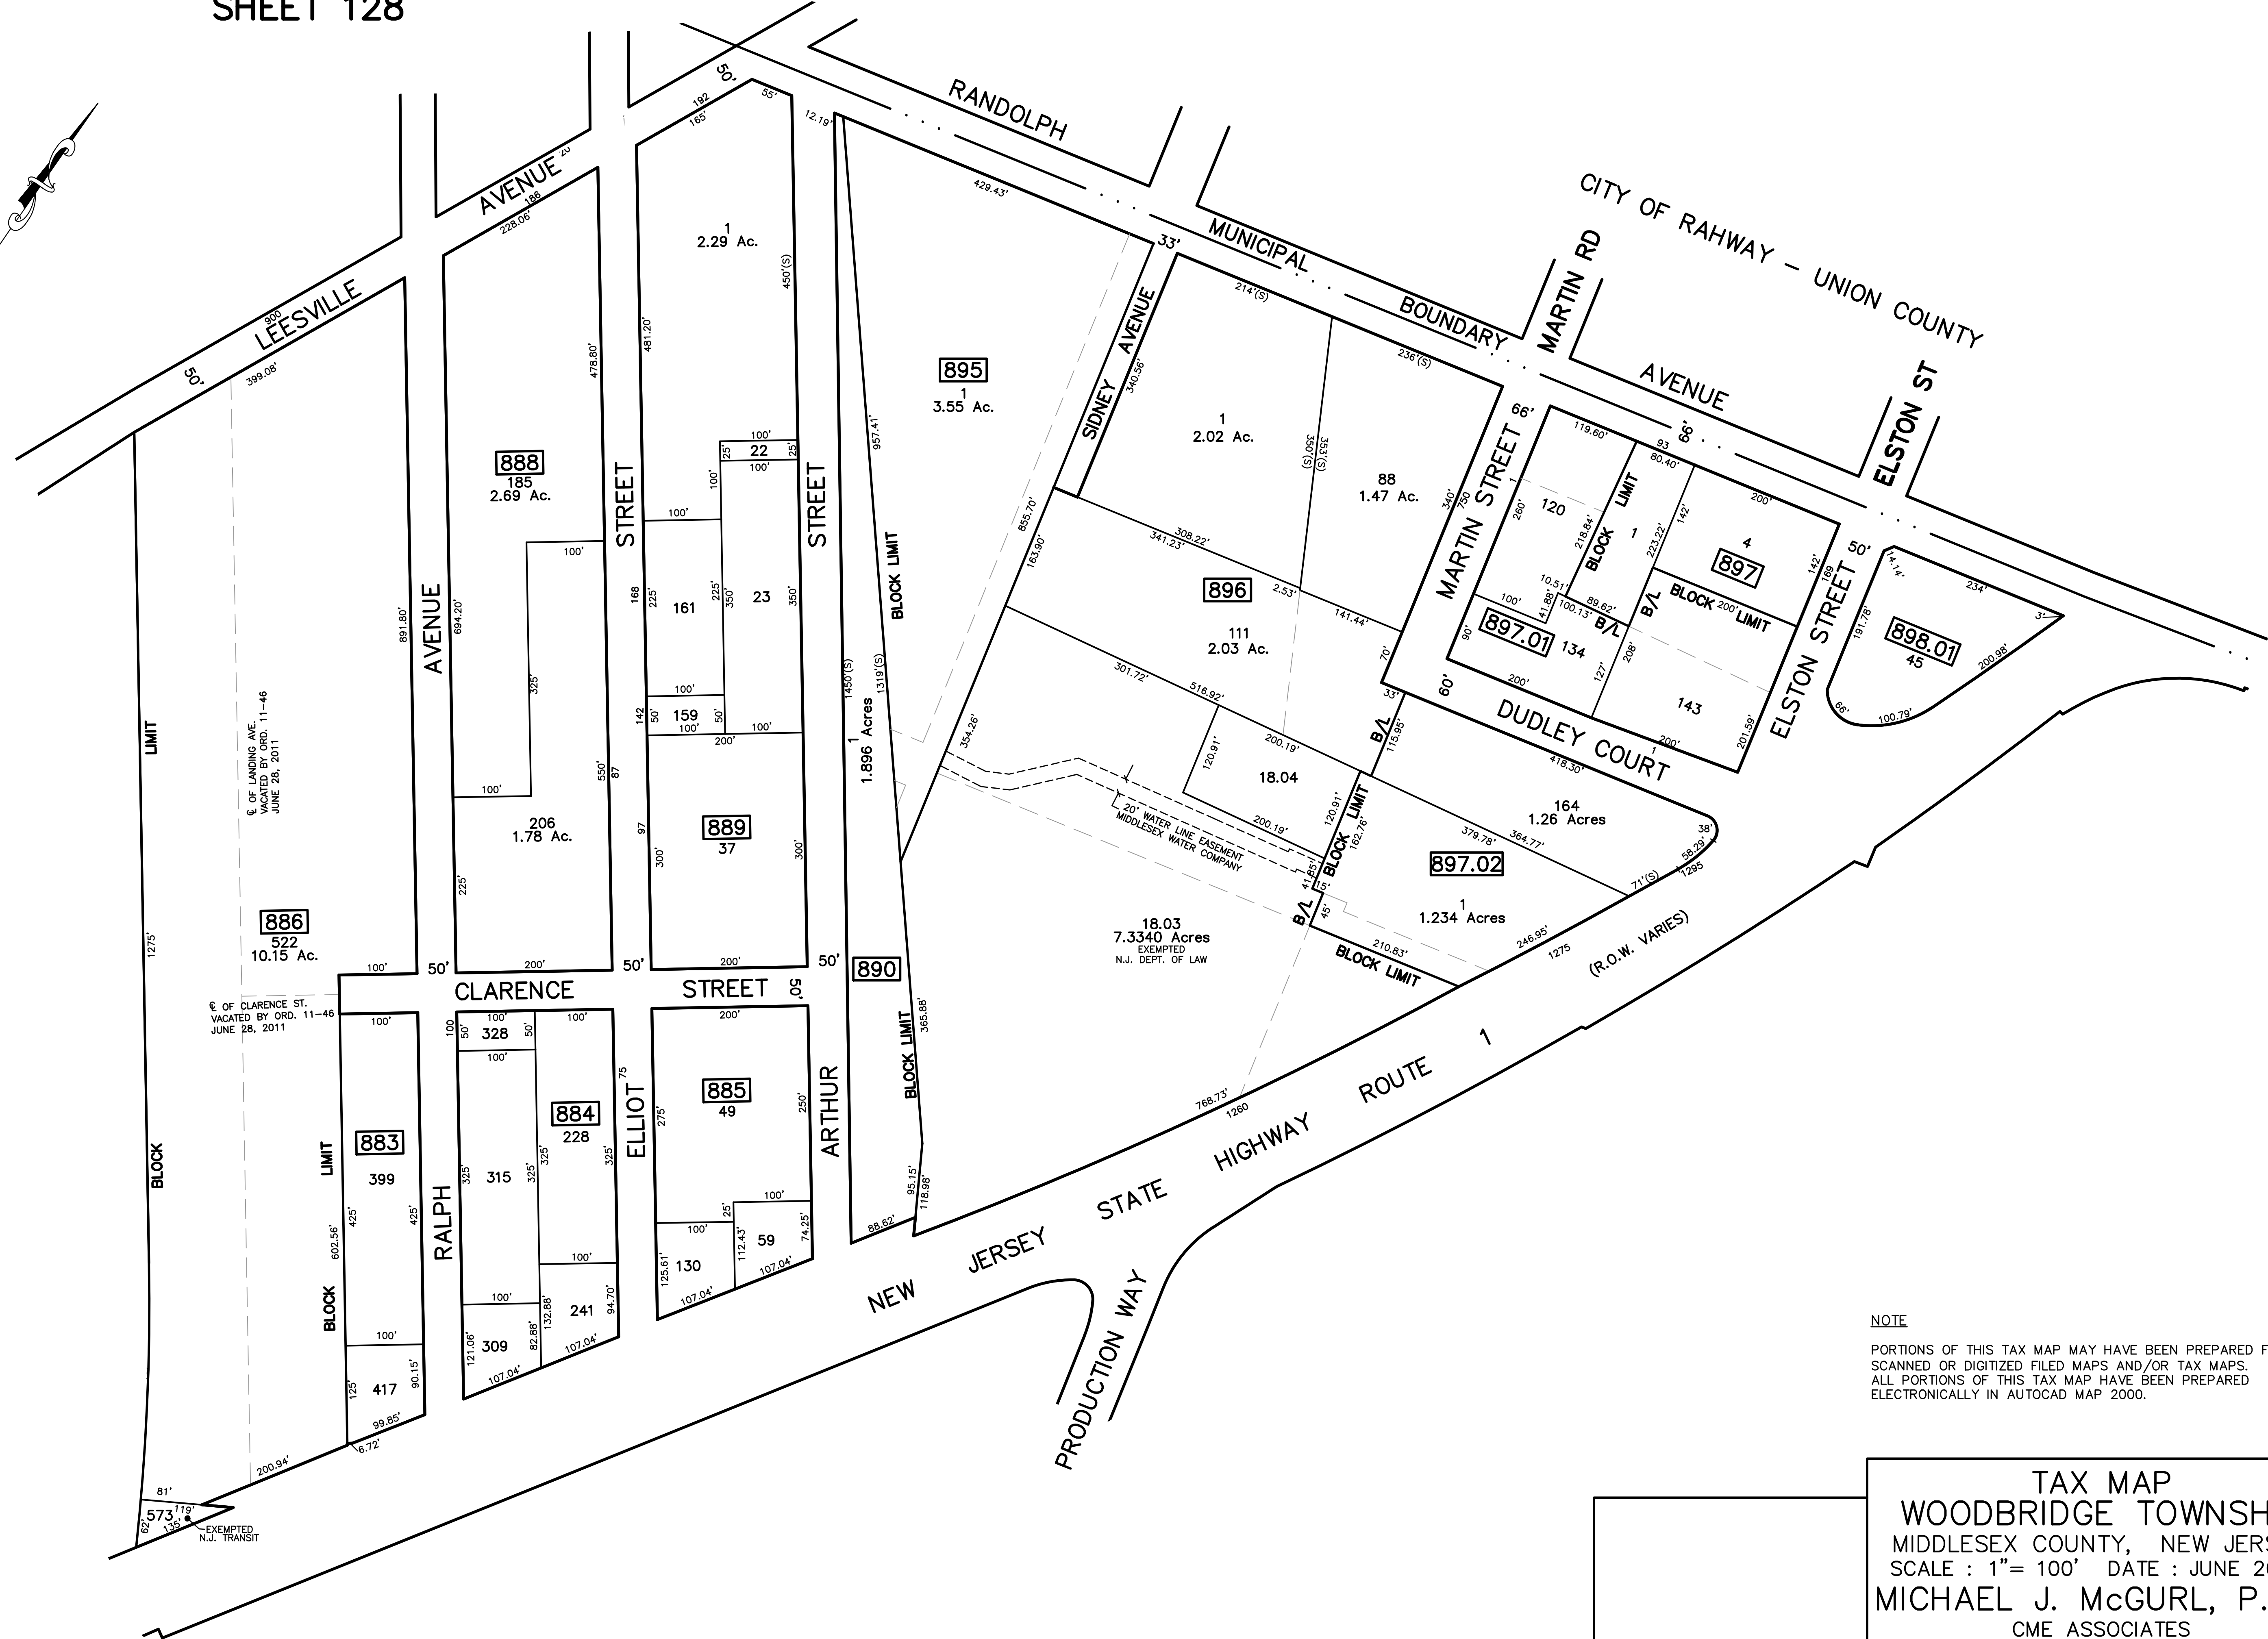

NOTE
 PORTIONS OF THIS TAX MAP MAY HAVE BEEN PREPARED FROM
 SCANNED OR DIGITIZED FILED MAPS AND/OR TAX MAPS.
 ALL PORTIONS OF THIS TAX MAP HAVE BEEN PREPARED
 ELECTRONICALLY IN AUTOCAD MAP 2000.

TAX MAP
WOODBIDGE TOWNSHIP
 MIDDLESEX COUNTY, NEW JERSEY
 SCALE : 1" = 100' DATE : JUNE 2008
MICHAEL J. McGURL, P.L.S.
 CME ASSOCIATES
 3141 BORDENTOWN AVENUE, PARLIN
 NEW JERSEY, 08859

SHEET 132