


12/31/19	Top Map Revisions	
04/09/11	Errata-Block 473.01, All & Block 464.01 Lots 2.01, 2.02, 2.03	SB
09/07/10	Subdivisor-Bk. 464.01, Mt. 2	SB
	REVISED DESCRIPTION	JSE
		REV. BY CHK.

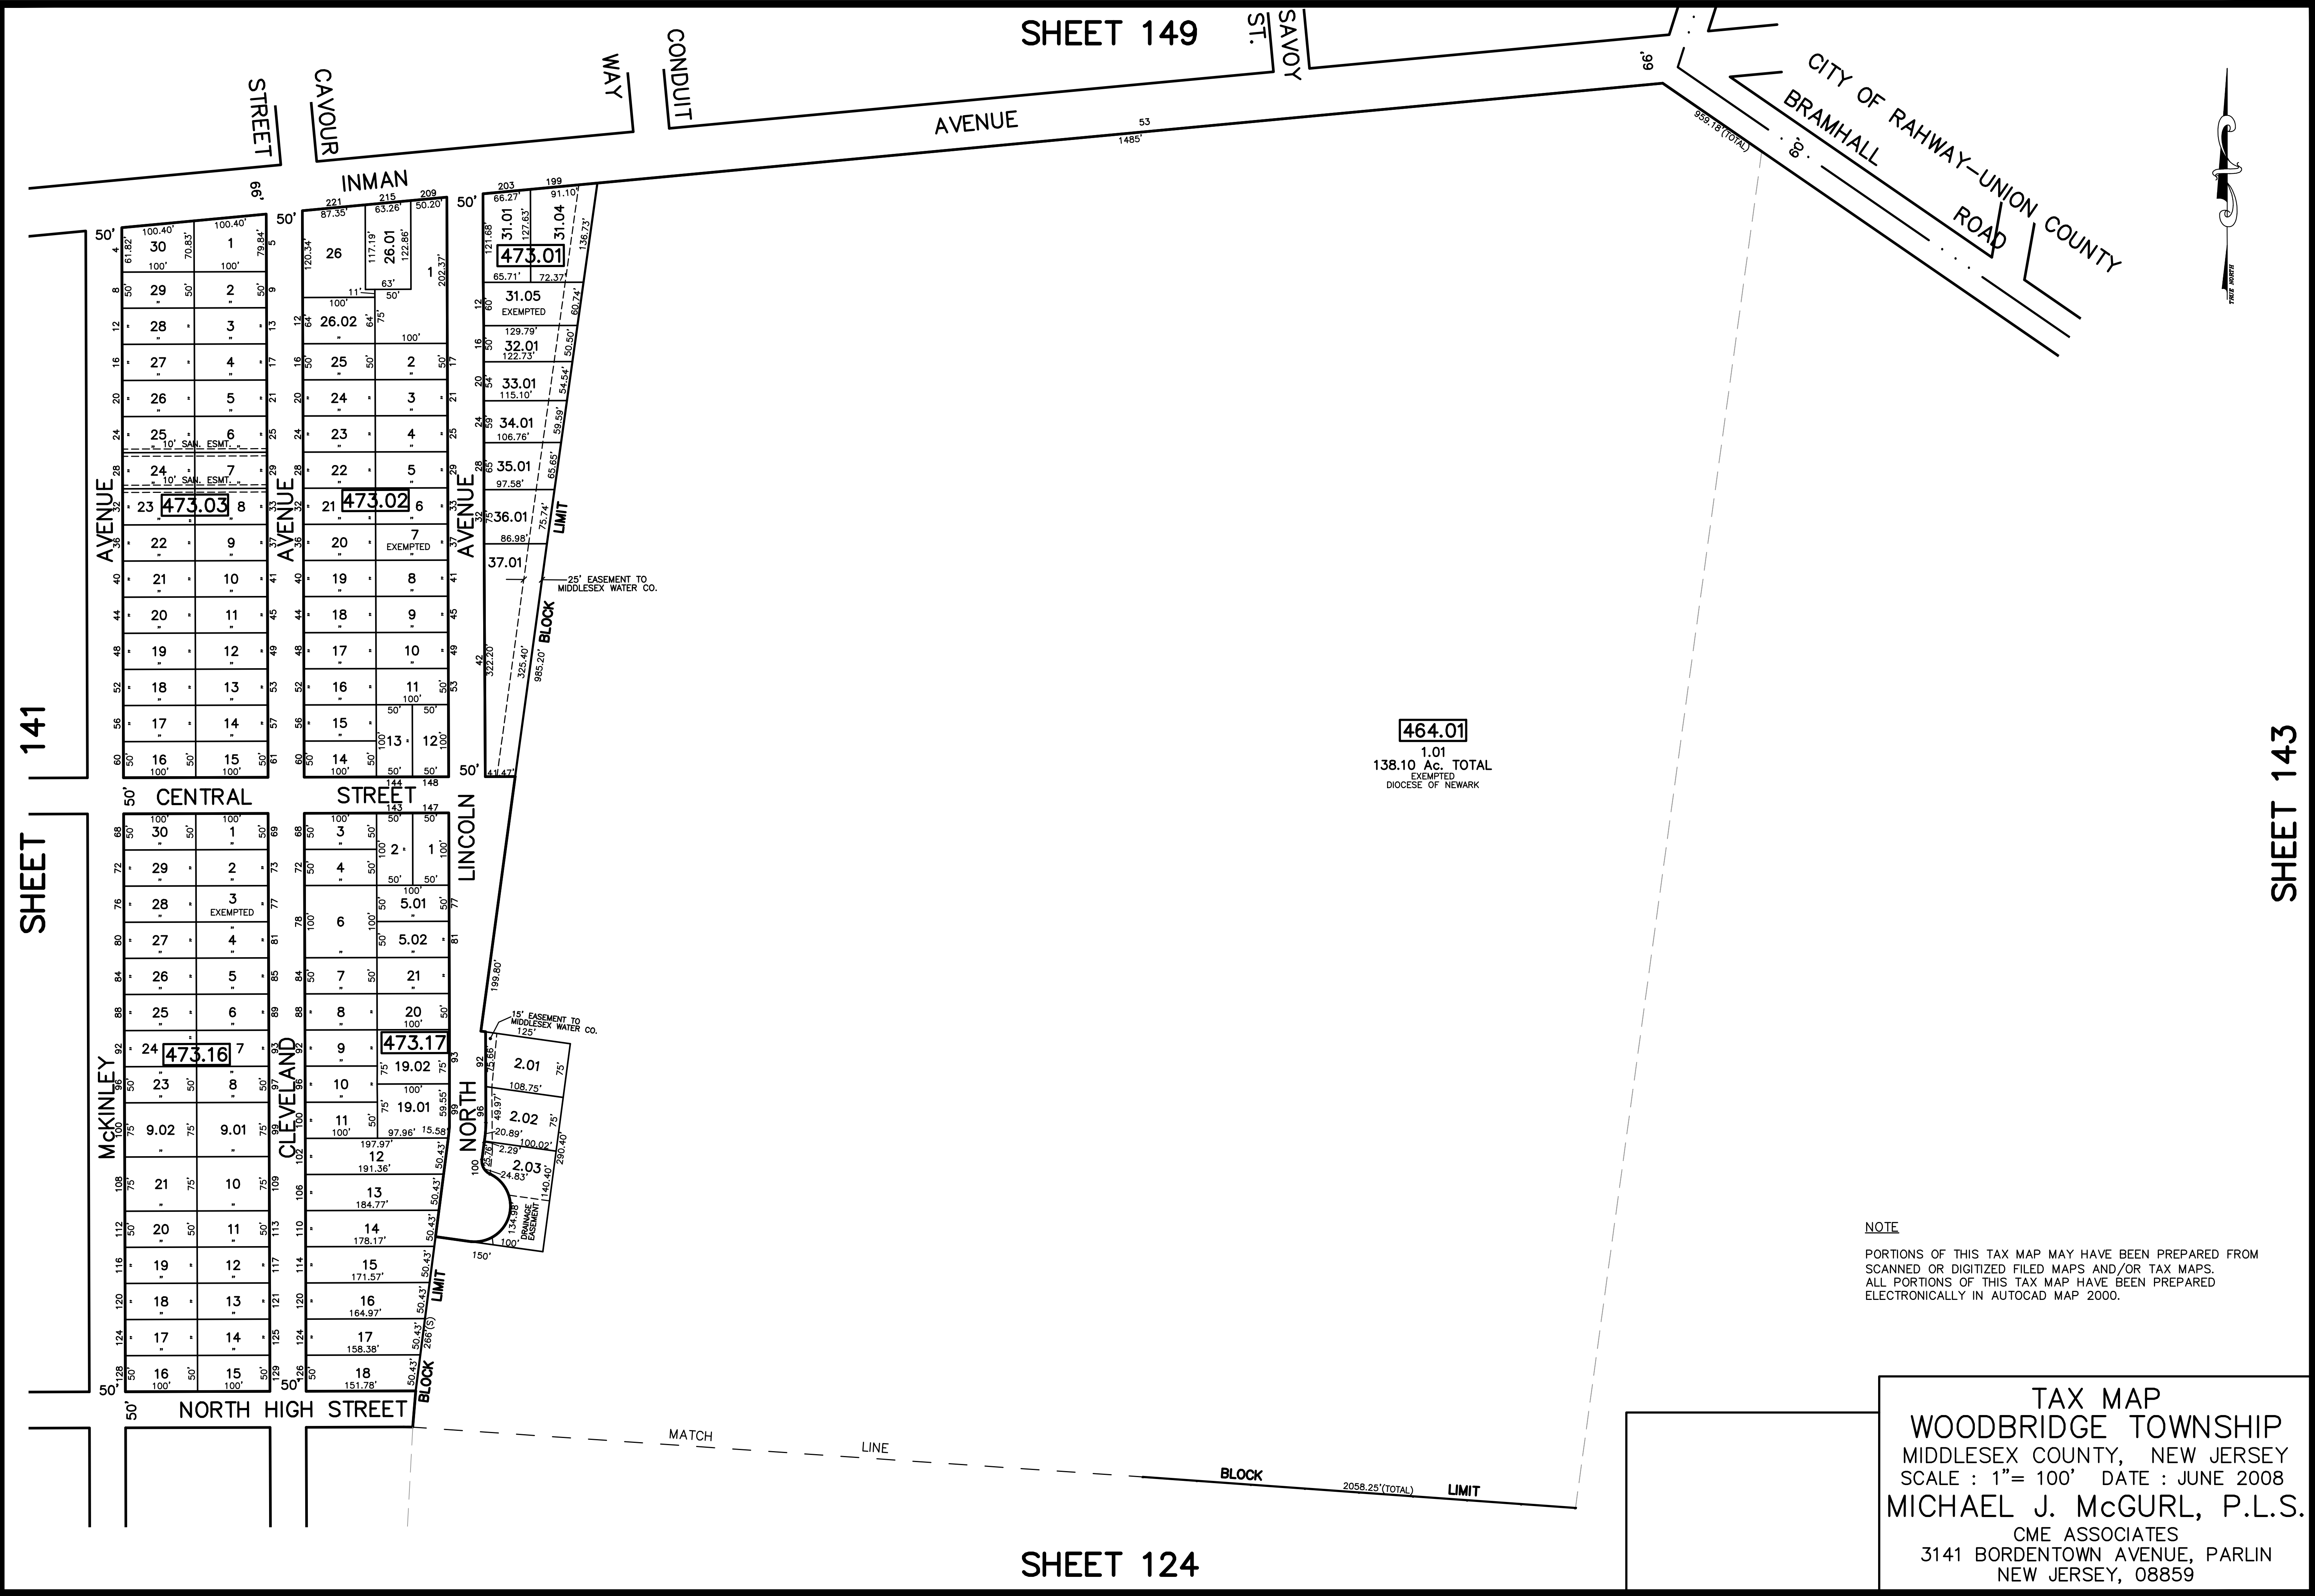

SHEET 141

SHEET 143

SHEET 149

SHEET 124

**464.01**  
 1.01  
 138.10 Ac. TOTAL  
 EXEMPTED  
 DIOCESE OF NEWARK

NOTE  
 PORTIONS OF THIS TAX MAP MAY HAVE BEEN PREPARED FROM  
 SCANNED OR DIGITIZED FILED MAPS AND/OR TAX MAPS.  
 ALL PORTIONS OF THIS TAX MAP HAVE BEEN PREPARED  
 ELECTRONICALLY IN AUTOCAD MAP 2000.

TAX MAP  
 WOODBRIDGE TOWNSHIP  
 MIDDLESEX COUNTY, NEW JERSEY  
 SCALE : 1"= 100' DATE : JUNE 2008  
 MICHAEL J. McGURL, P.L.S.  
 CME ASSOCIATES  
 3141 BORDENTOWN AVENUE, PARLIN  
 NEW JERSEY, 08859