


12/01/10	Access Exampl. BK 728/100, BK 729/1	JSE	REV. BY	CHK.
REUSED	DESCRIPTION			

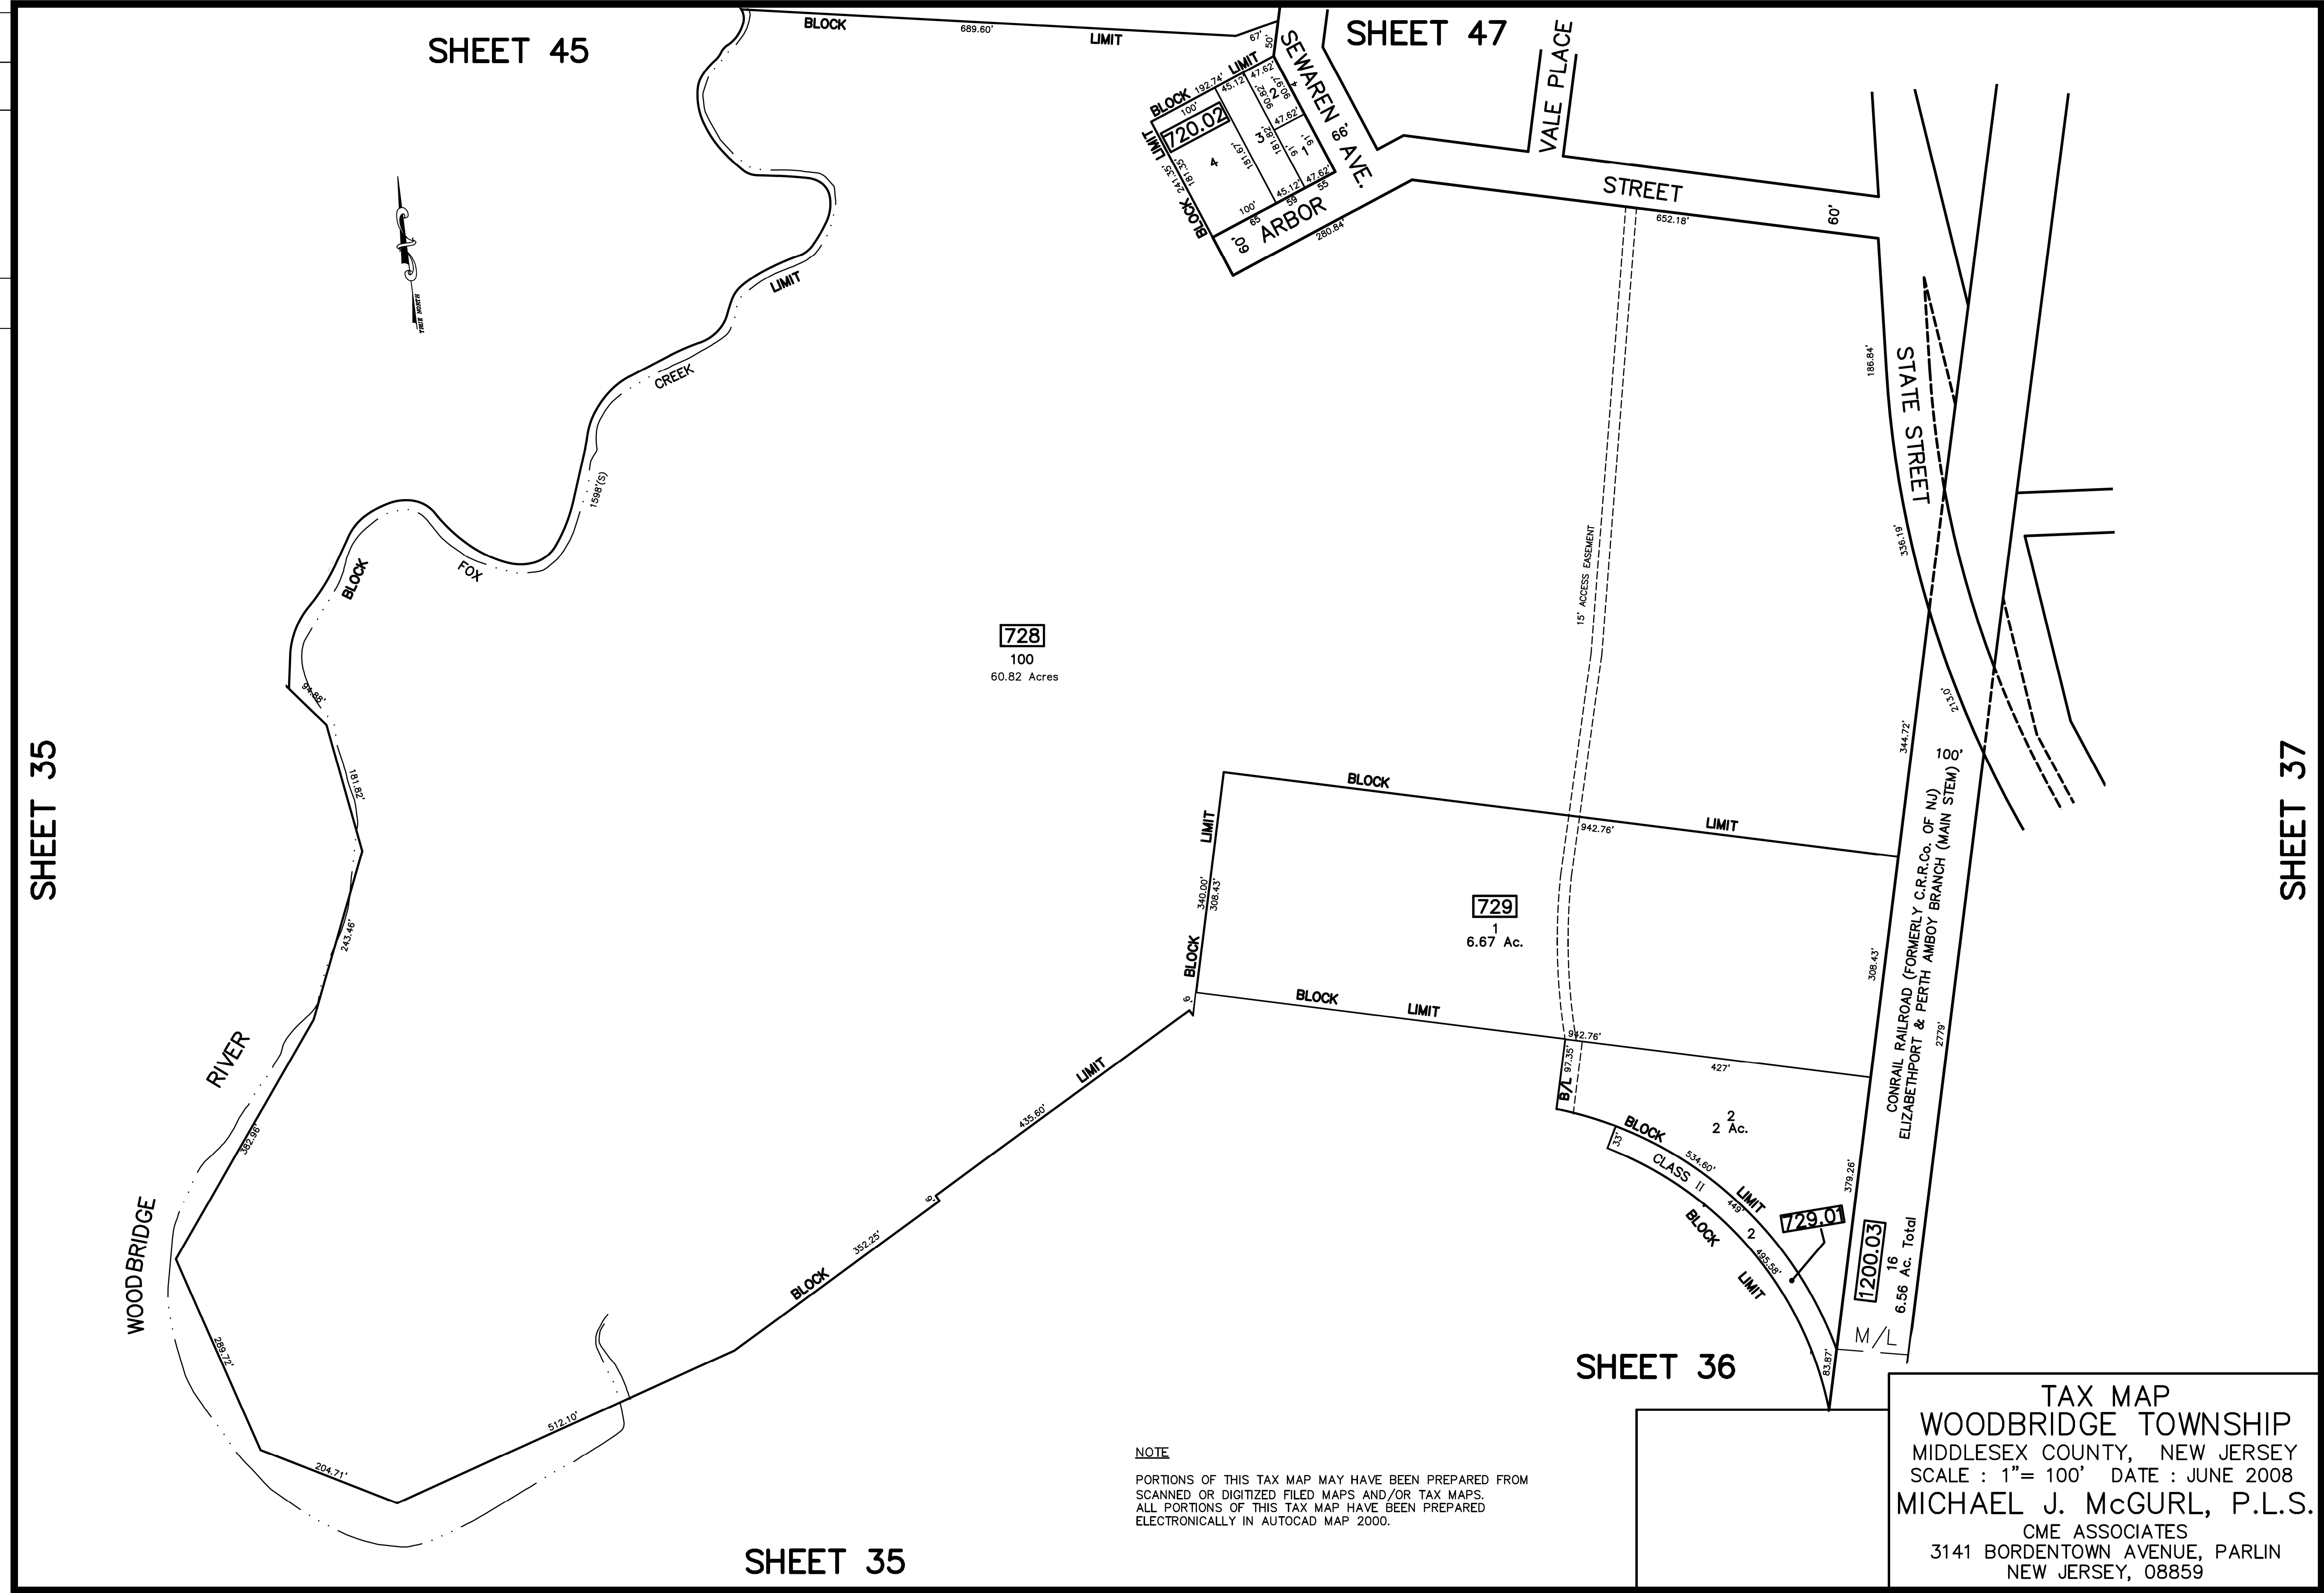

728
100
60.82 Acres

729
1
6.67 Ac.

729.01
2
2 Ac.

1200.03
16
6.56 Ac. Total

NOTE
PORTIONS OF THIS TAX MAP MAY HAVE BEEN PREPARED FROM
SCANNED OR DIGITIZED FILED MAPS AND/OR TAX MAPS.
ALL PORTIONS OF THIS TAX MAP HAVE BEEN PREPARED
ELECTRONICALLY IN AUTOCAD MAP 2000.

TAX MAP
WOODBIDGE TOWNSHIP
MIDDLESEX COUNTY, NEW JERSEY
SCALE : 1"= 100' DATE : JUNE 2008
MICHAEL J. McGURL, P.L.S.
CME ASSOCIATES
3141 BORDENTOWN AVENUE, PARLIN
NEW JERSEY, 08859

SHEET 45

SHEET 47

SHEET 35

SHEET 37

SHEET 35

SHEET 36